


INSTALLATION FRONT VIEW  
IPE PAVER ON ADJUSTABLE PEDESTAL WITH WIND UPLIFT

DETAIL A

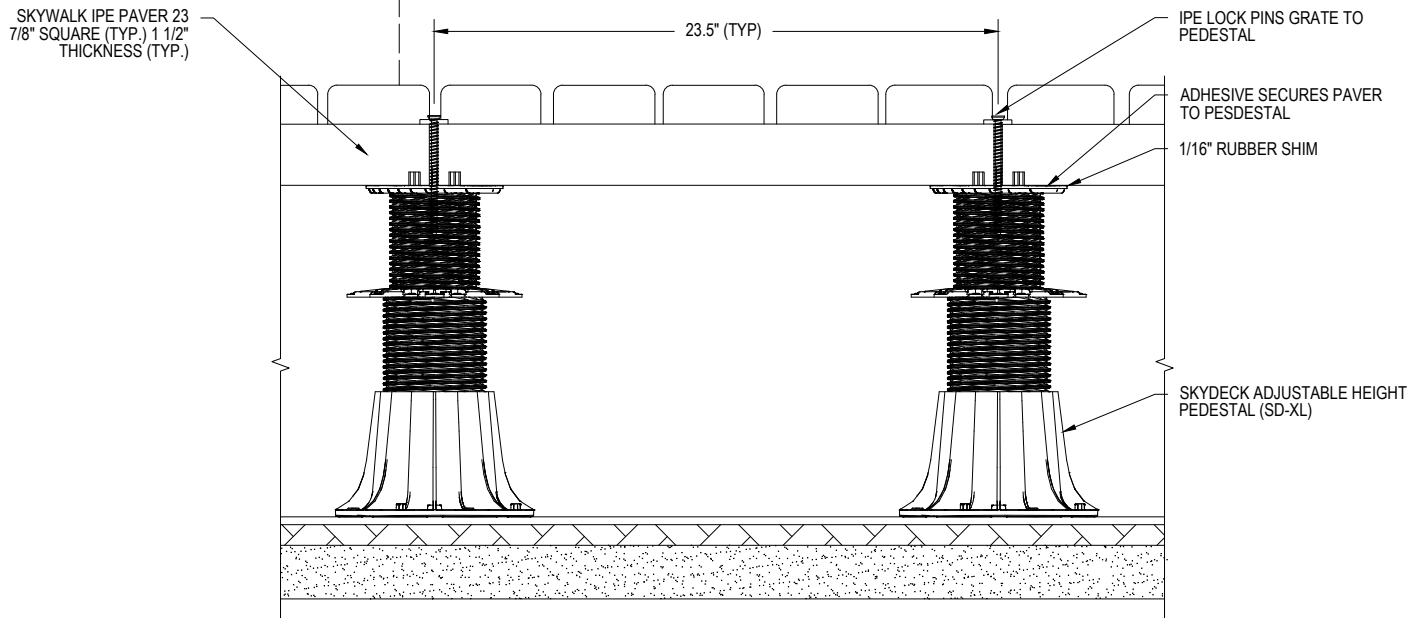

INSTALLATION DETAIL A  
IPE PAVER ON ADJUSTABLE PEDESTAL WITH WIND UPLIFT

**PAVER SPECIFICATIONS**

MATERIAL: IPE WOOD

SLAT WIDTH: 2 7/8"

FIRE RATING: CLASS A

TILE WEIGHT: 23.5 LBS (6 LBS/SQFT)

**NOTES:**

**APPLICATIONS:** ROOFTOP PATIOS, GREENROOF INTEGRATIONS, HOSPITALITY TERRACES, RESIDENTIAL AND COMMERCIAL DECKS, OVER JOISTS

DESIGNED FOR SEAMLESS INTEGRATION WITH SKYJACK ADJUSTABLE PEDESTAL SYSTEMS. THE INSTALLATION ALLOWS EASY ACCESS TO THE ROOF BENEATH. SUPPORTS ROOFTOP DRAINAGE AND ENSURES A LEVEL WALKING SURFACE - EVEN ON SLOPED ROOFS

**IPE PAVER ON PEDESTAL**  
IPE PAVER WITH WIND UPLIFT SYSTEM

DWG. NO.

DATE:

6/20/25

SHEET

BY:

