


DETAIL A

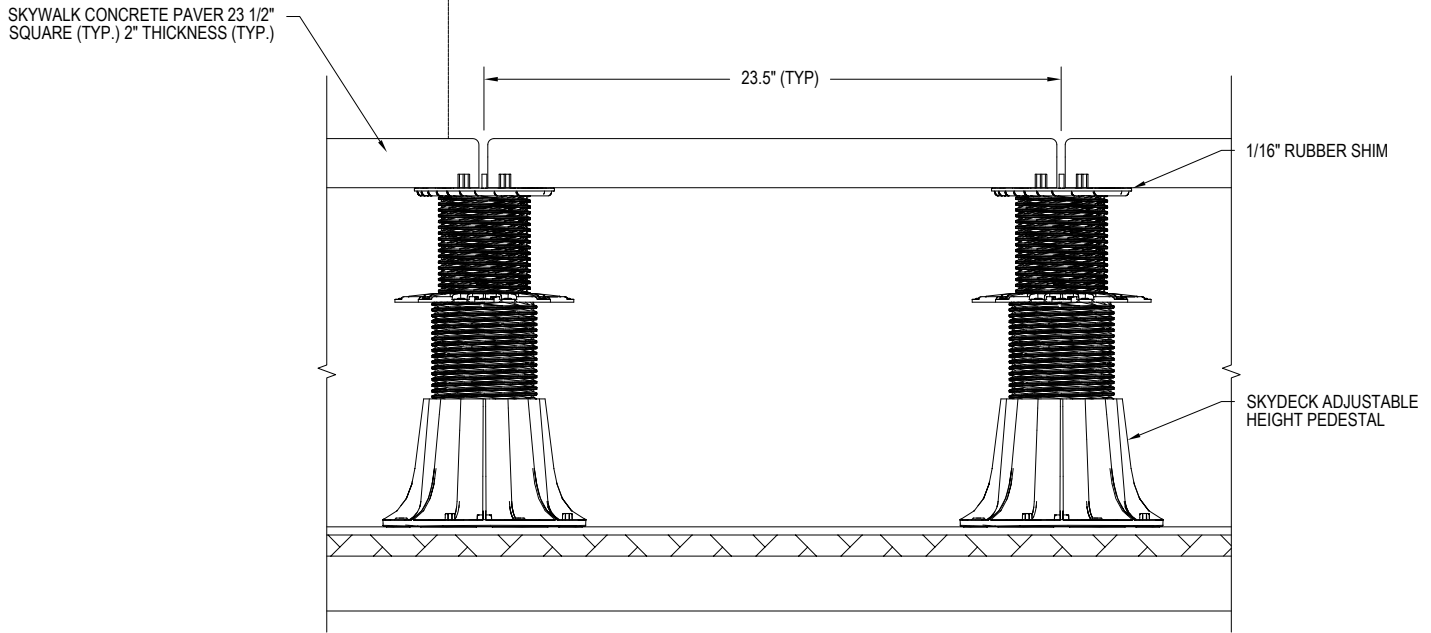

INSTALLATION DETAIL A
CONCRETE PAVER WITH ADJUSTABLE PEDESTAL

PAVER SPECIFICATIONS	PEDESTAL SPECIFICATIONS	PEDESTAL OPTIONS									
MATERIAL: CONCRETE	MATERIAL: FULLY RECYCLABLE HIGH DENSITY COPOLYMER POLY PROPYLENE (HDCPP)	SD-TS	SD-00	SD-XXS	SD-XS	SD-S	SD-M	SD-L	SD-XL	SD-XL - EXT	
COMPRESSIVE STRENGTH: 8,500 PSI		1/16" SPACER PAD	1/4" STACKABLE	3/8" - 5/8"	5/8" - 1 1/4"	1 1/4" - 2"	1 3/4" - 3"	3" - 6"	6" - 13 3/4"	8" HEIGHT EXTENDER	
DENSITY: 150 LBS PER CUBIC FOOT	WEIGHT CAPACITY: 2150 LBS PER PEDESTAL										
	TEMP. RANGE: -20 TO 200 DEGREE F										

NOTES:
APPLICATIONS: ROOFTOP PATIOS, GREENROOF INTEGRATIONS, HOSPITALITY TERRACES, RESIDENTIAL AND COMMERCIAL DECKS, OVER JOISTS
 DESIGNED FOR SEAMLESS INTEGRATION WITH SKYJACK ADJUSTABLE PEDESTAL SYSTEMS. THE INSTALLATION ALLOWS EASY ACCESS TO THE ROOF BENEATH. SUPPORTS ROOFTOP DRAINAGE AND ENSURES A LEVEL WALKING SURFACE - EVEN ON SLOPED ROOFS

CONCRETE PAVER ON PEDESTAL

DWG. NO.: 5673-117	DATE: 7/8/2026	
SHEET: 8.5" X 11"	BY: CADDDETAILS	